




# MASTER PLAN 2009

SEWER SYSTEM  
EXISTING AND PROPOSED

## Legend

-  Existing Sewer Lines
-  Optional Sewer Lines

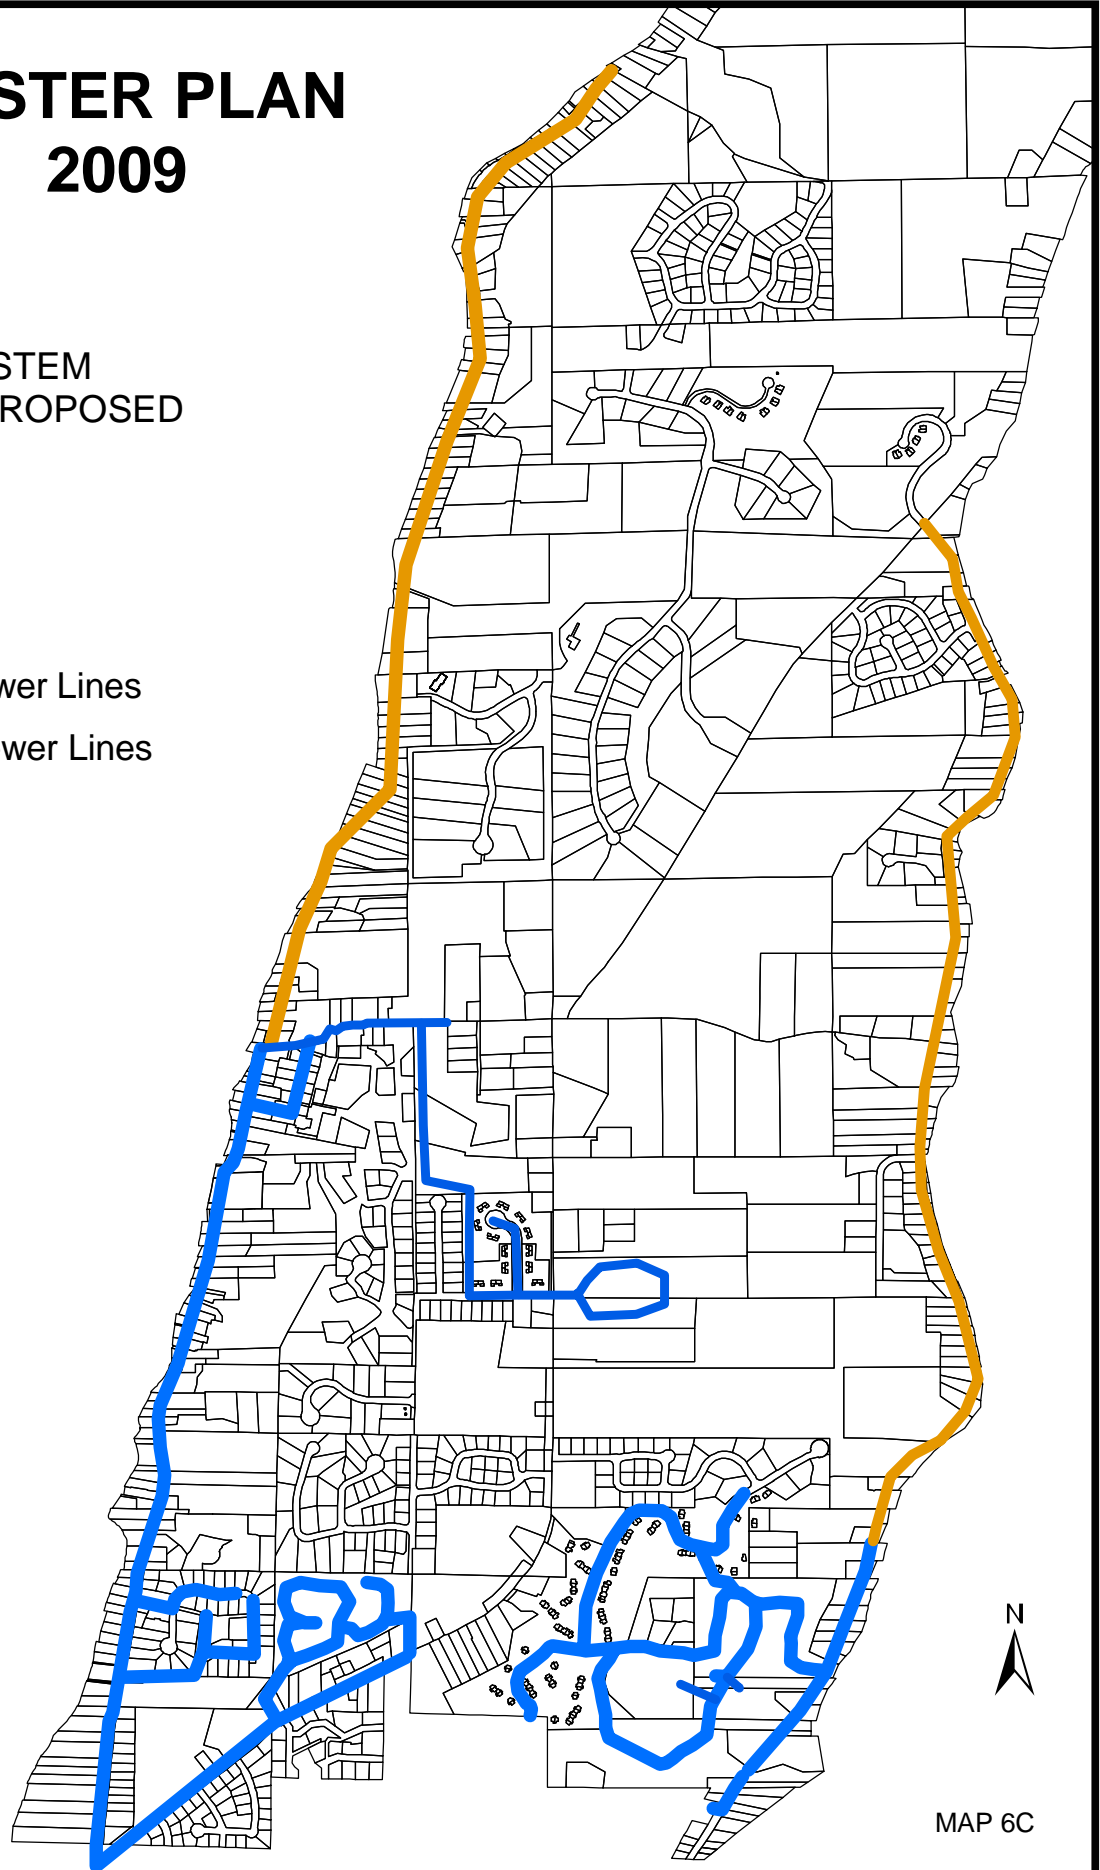

MAP 6C